
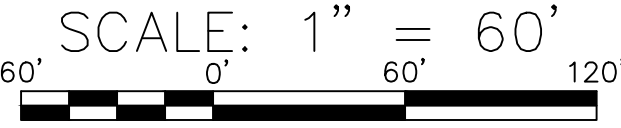


PRELIMINARY SITE PLAN

YOUNGSTOWN, NY

PROTOTYPE:	RETROFIT	DEVELOPER	DESIGNER	DATE
BLDG/SALES S.F.:	8,744 +/-	COMPANY: THE BROADWAY GROUP	COMPANY: THE BROADWAY GROUP	1/17/2025
ACREAGE:	0.71	NAME: BOB BROADWAY	NAME: STACI CRANOR	
PARKING SPACES:	37	PHONE: (256) 533-7287	PHONE: (256) 533-7287	

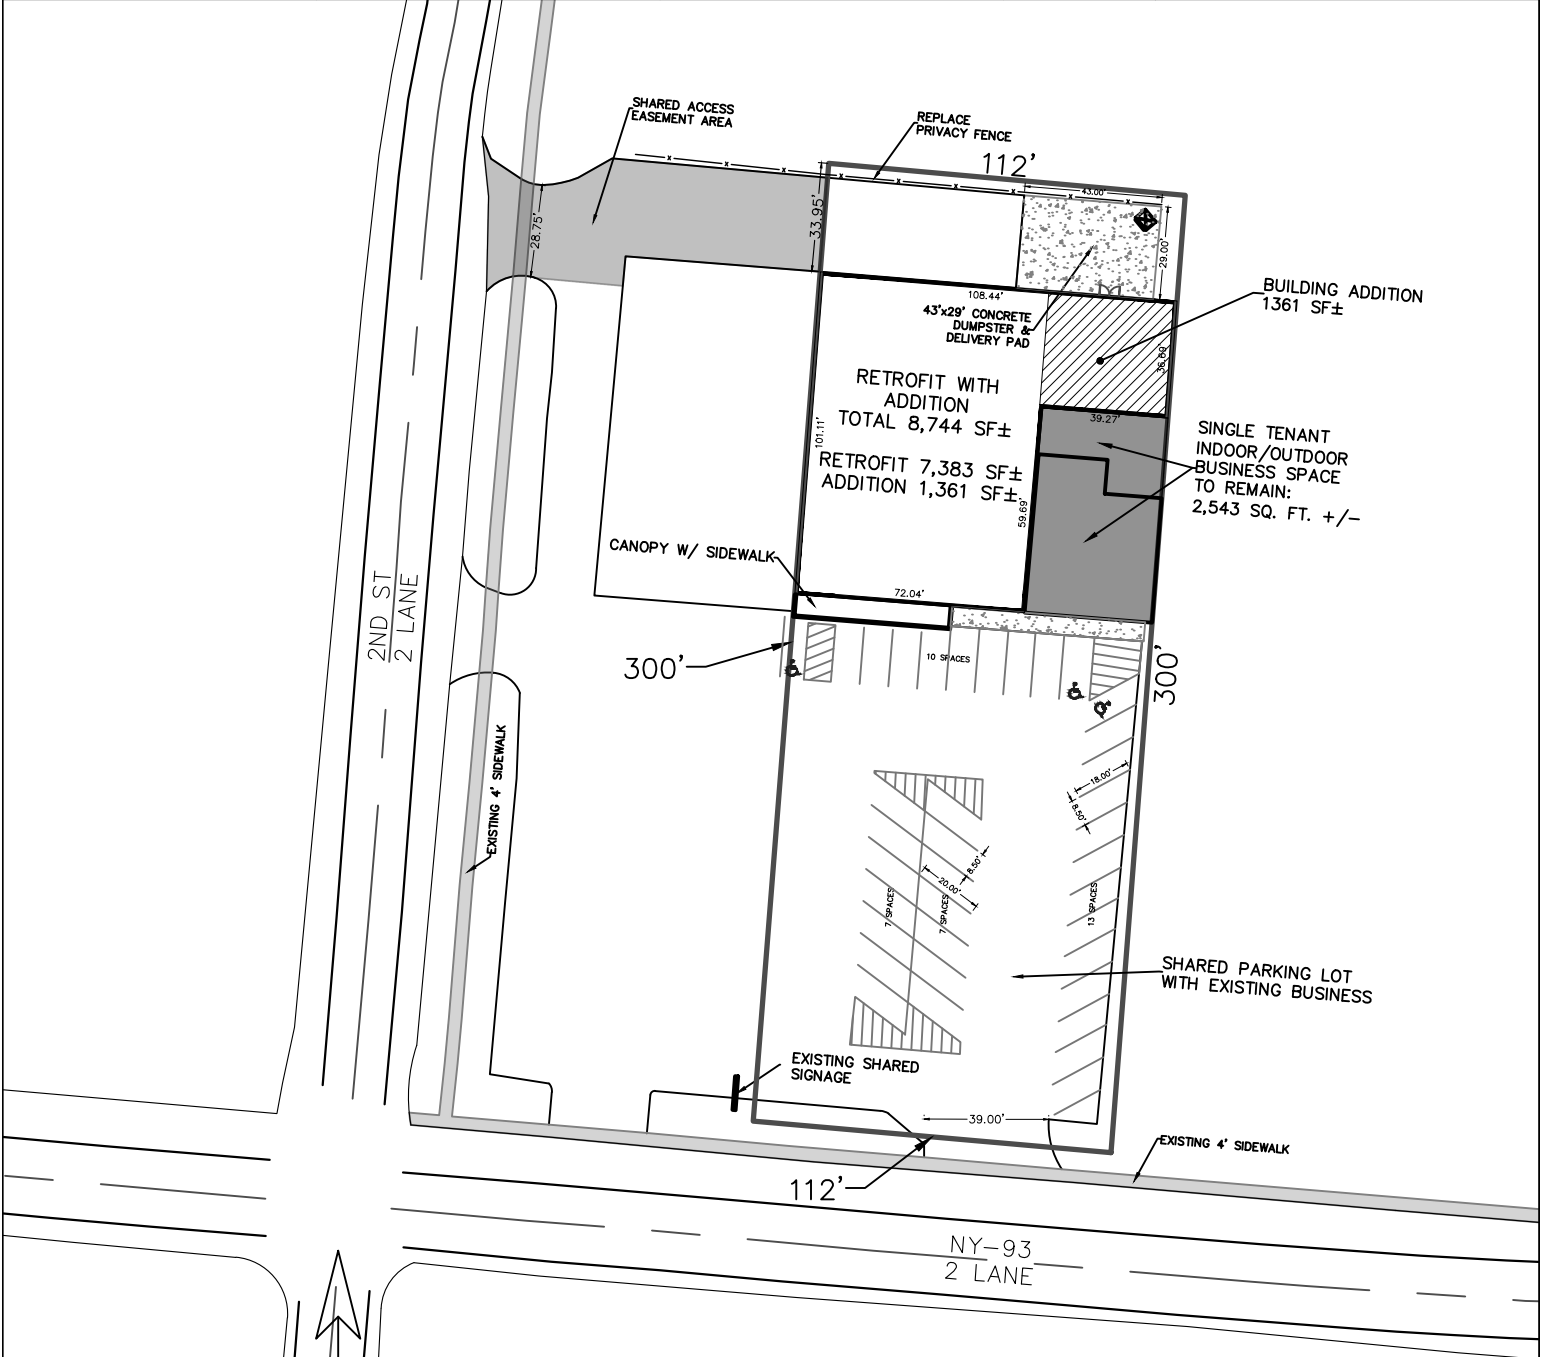

NOTE
 DIMENSIONS SHOWN ALONG
 PROPERTY, RIGHT-OF-WAY
 AND/OR LEASE LINES ARE
 PRELIMINARY AND SHOWN
 FOR INFORMATIONAL
 PURPOSES ONLY



The Broadway Group
 Commercial Real Estate Development
 216 Westside Square • Huntsville, AL 35801
 Phone: (256) 533-7287 • Fax: (256) 533-7236